



- KENARD BUILDING
- RESTAURANT
- LANDSCAPE


AREA SCHEDULE	
RESIDUAL LAND	Area
FAST FOOD RESTAURANT 1	266 m ²
FAST FOOD RESTAURANT 2	357 m ²


CARPARK SCHEDULE	
FAST FOOD RESTAURANT 1	18
FAST FOOD RESTAURANT 2	15

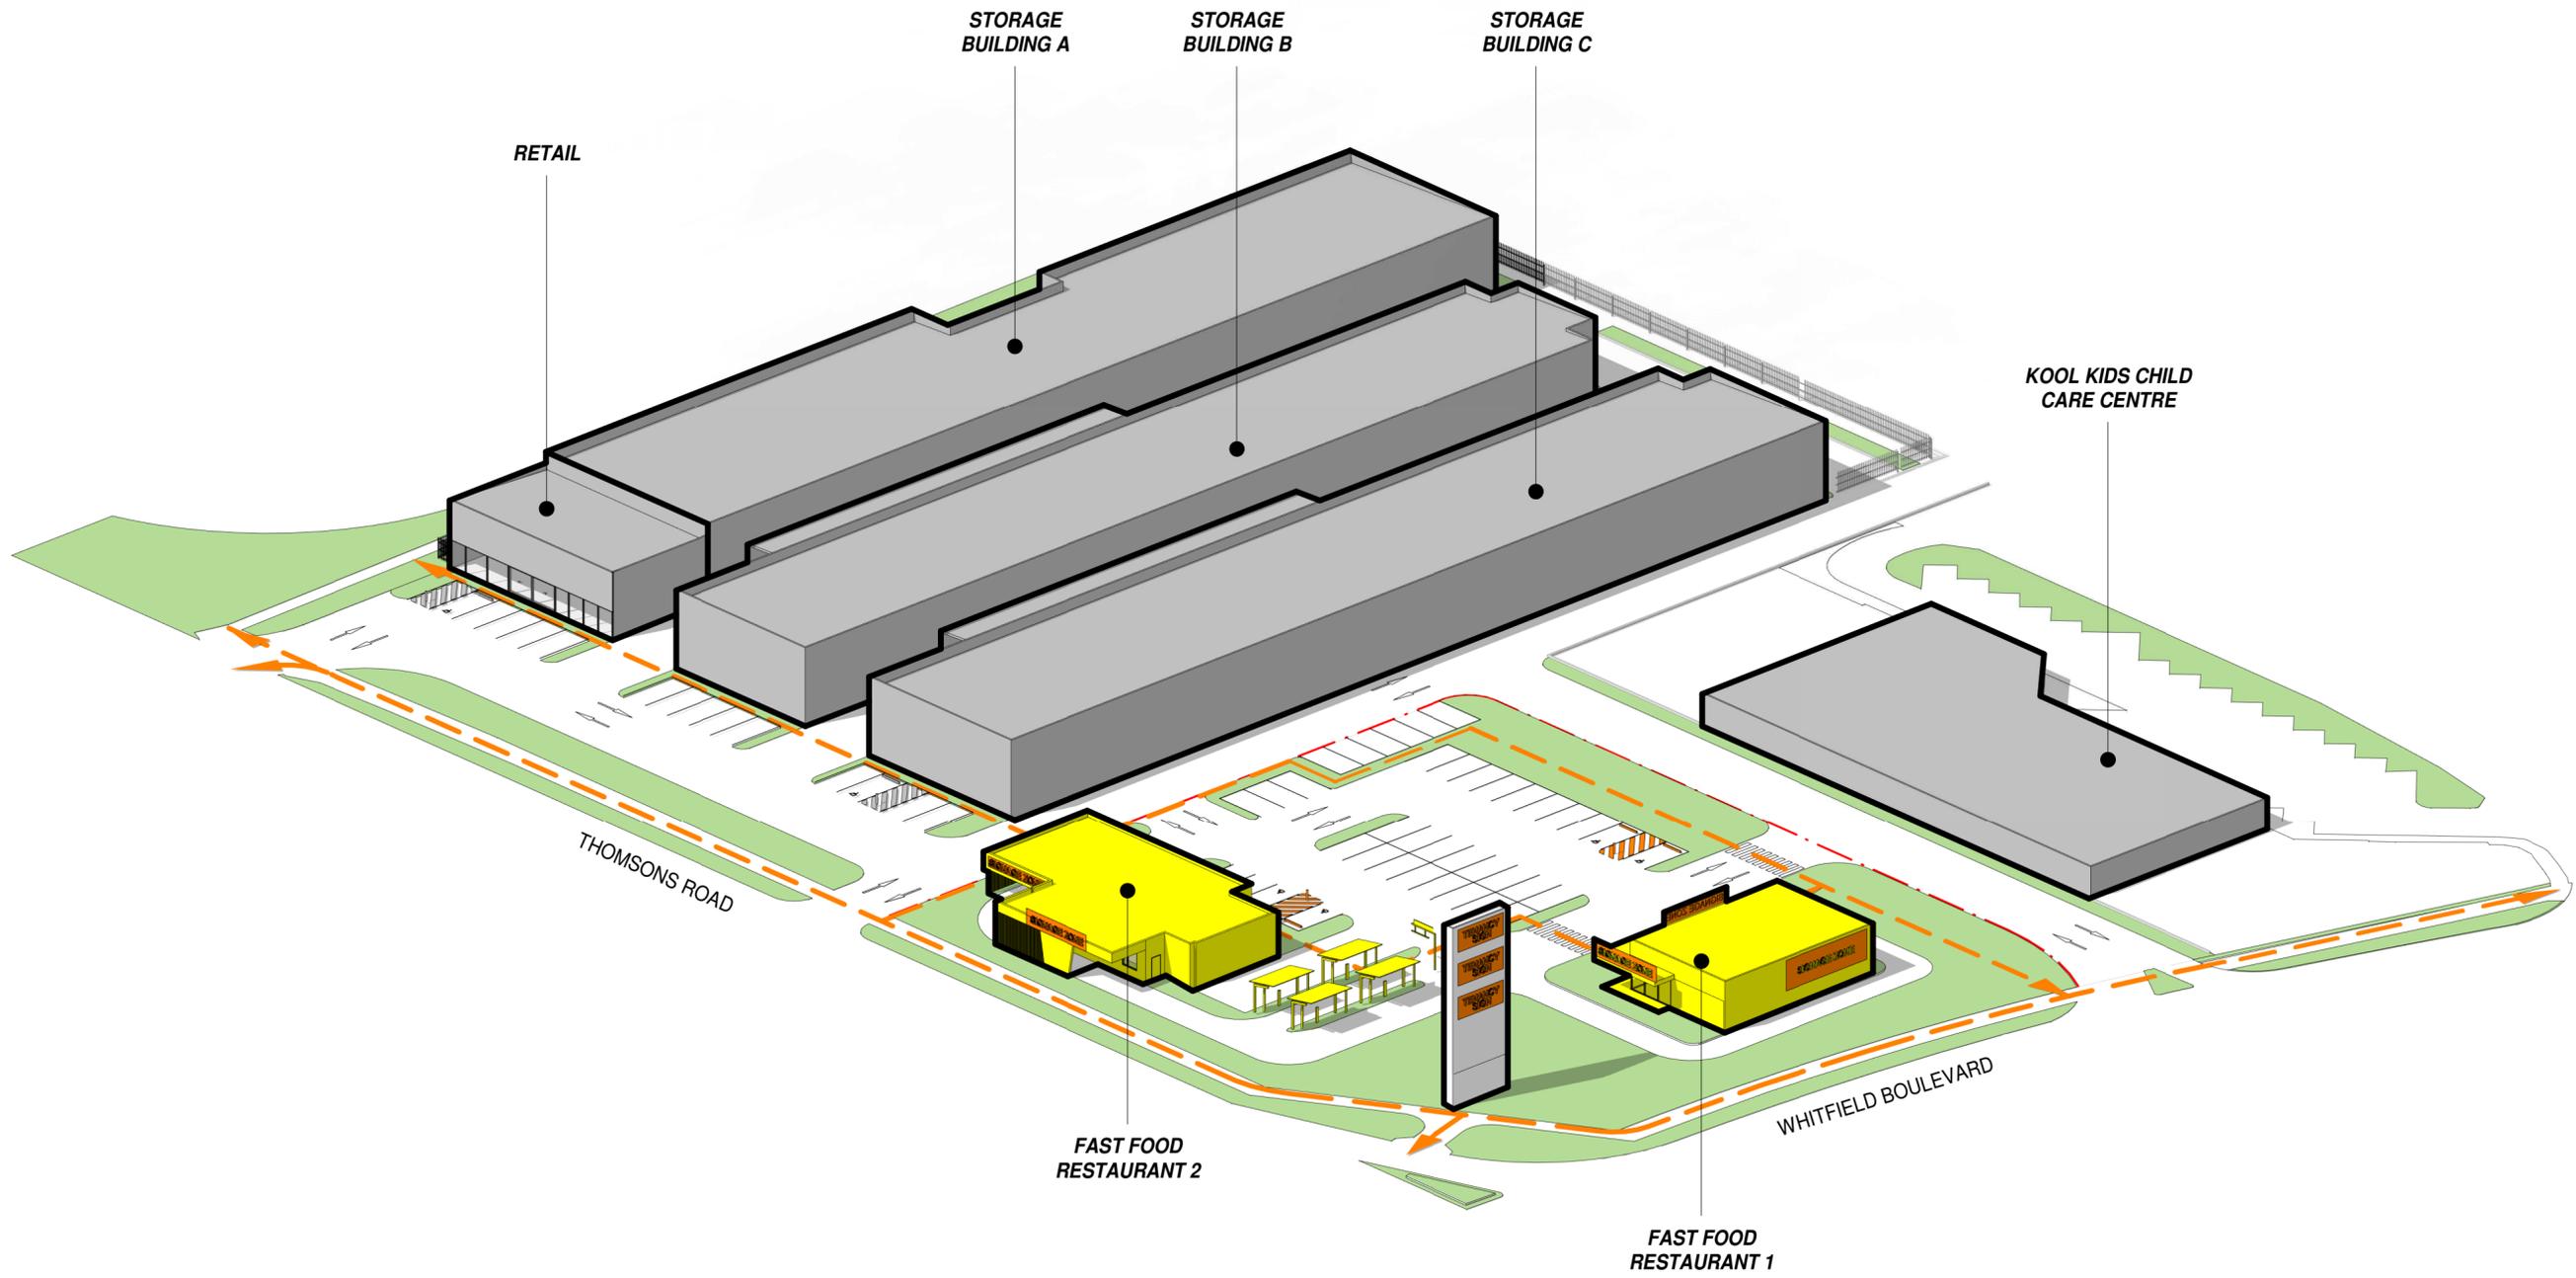





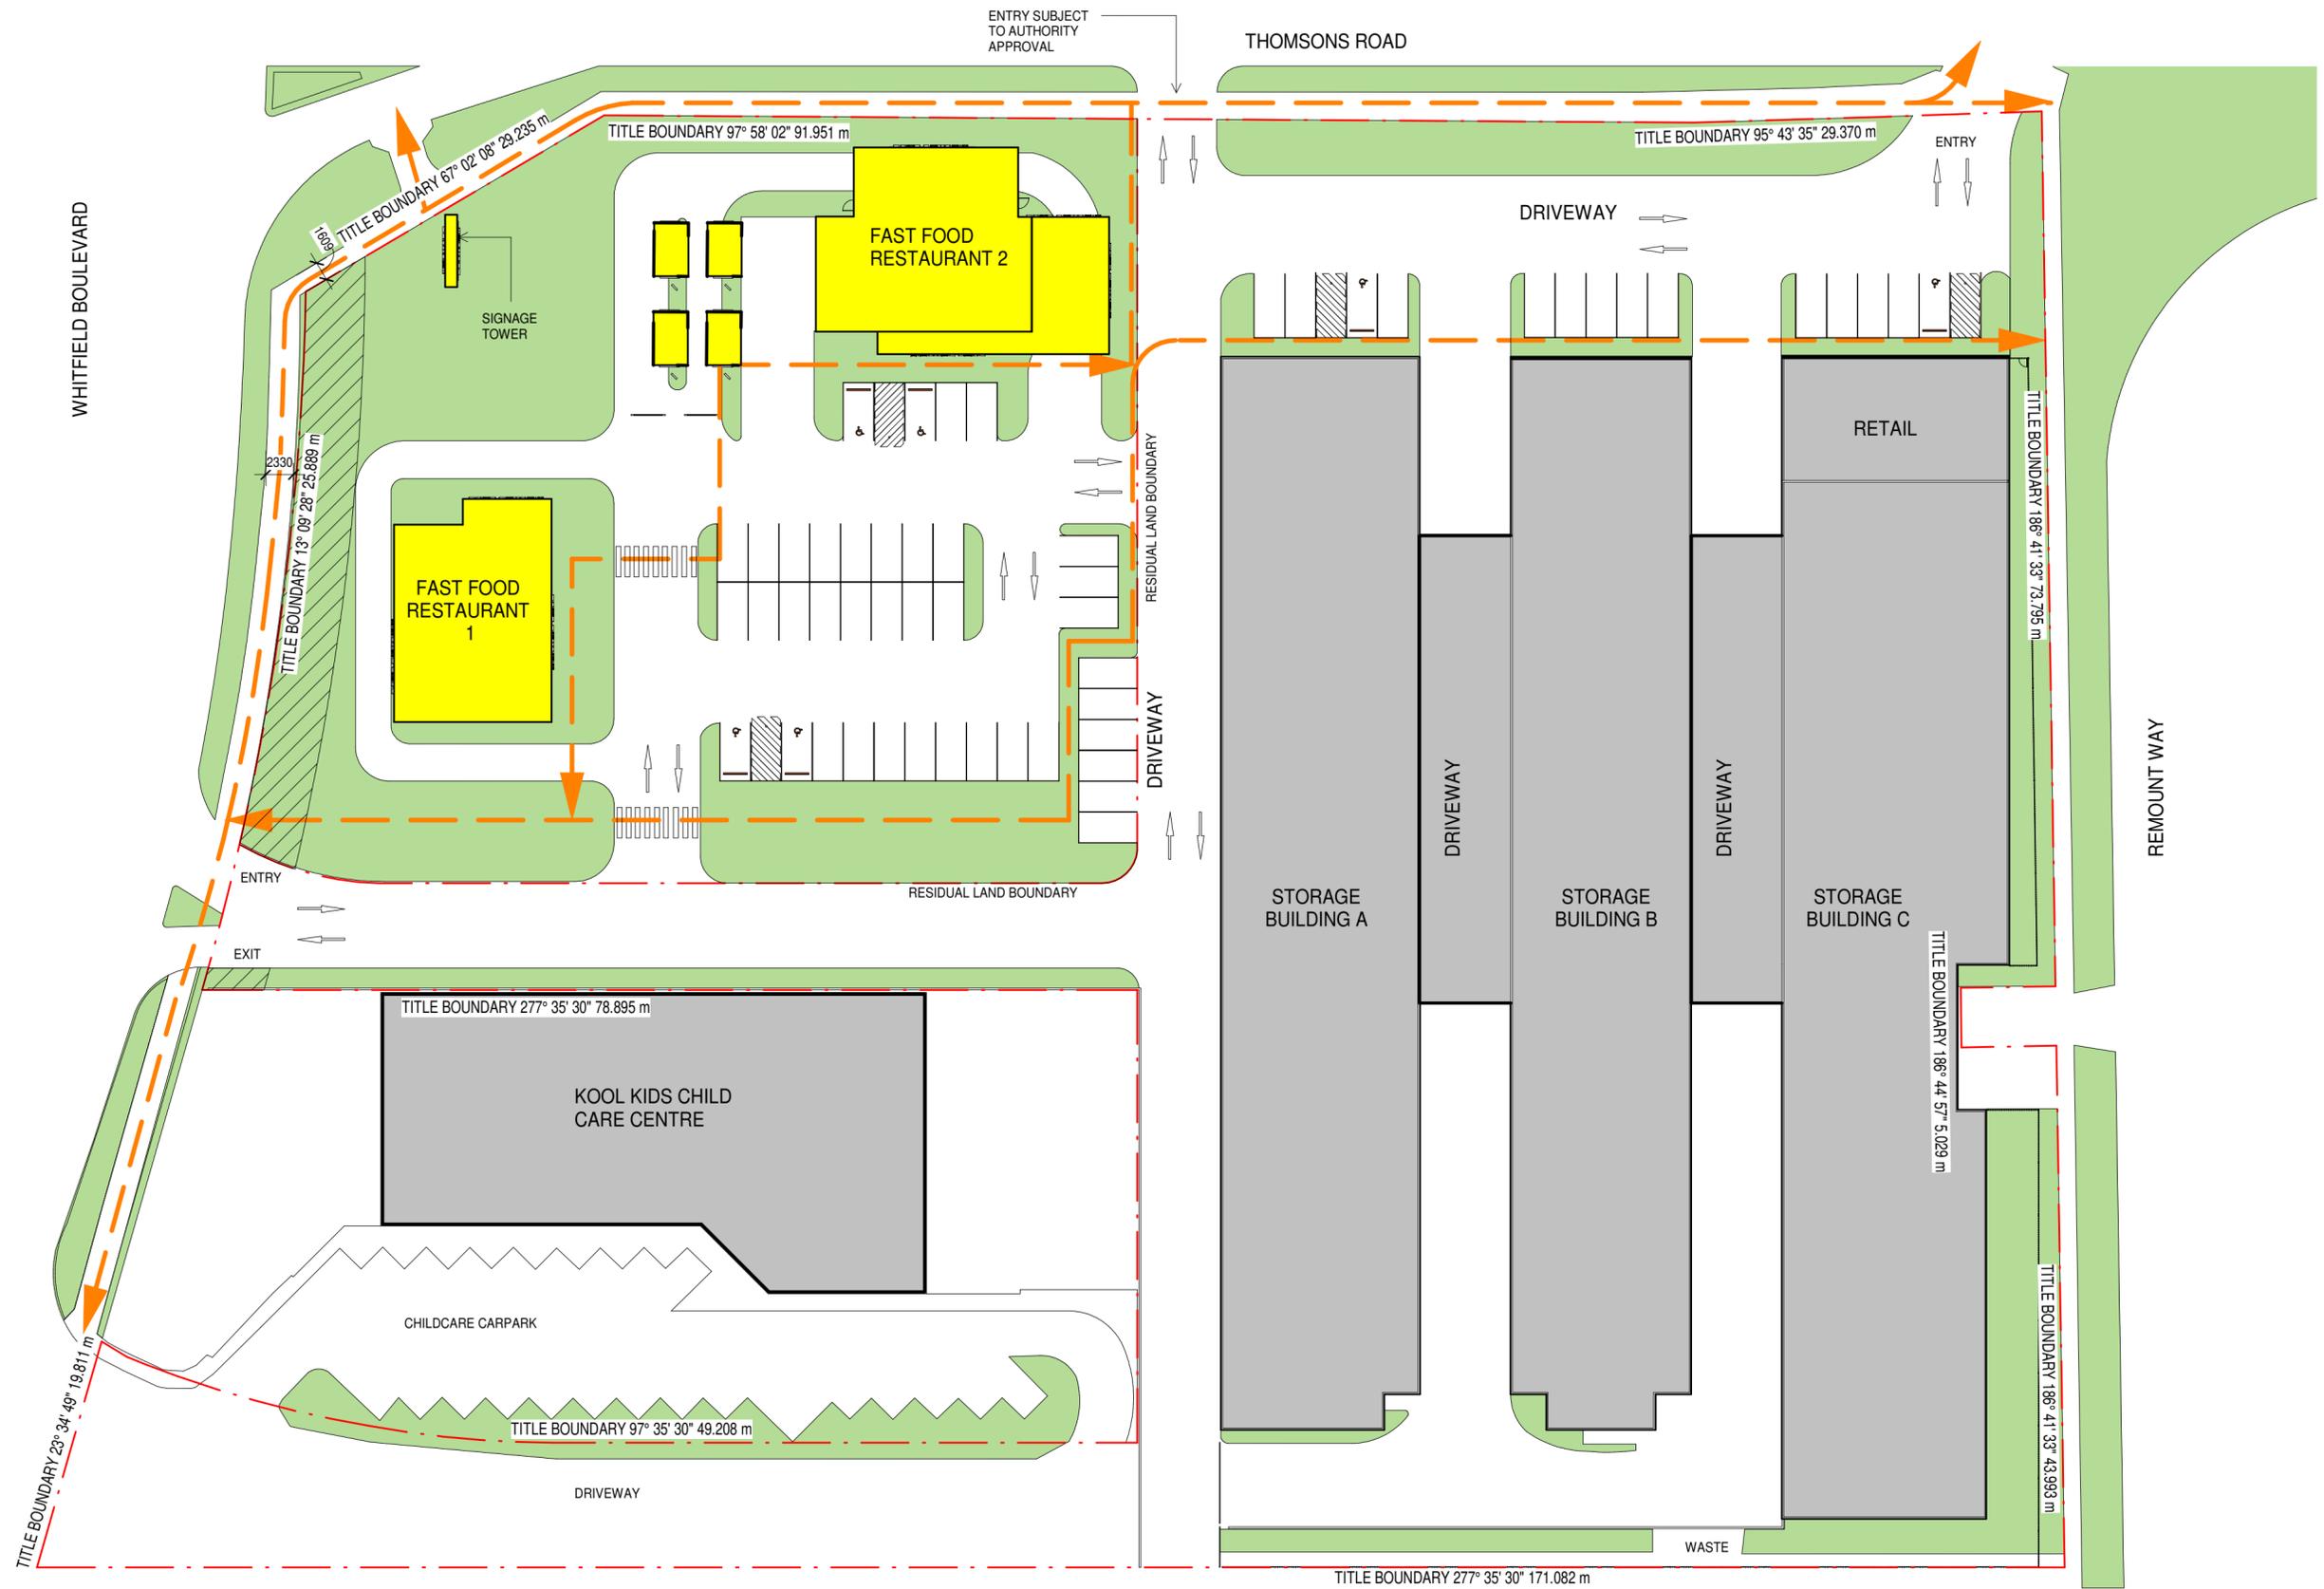

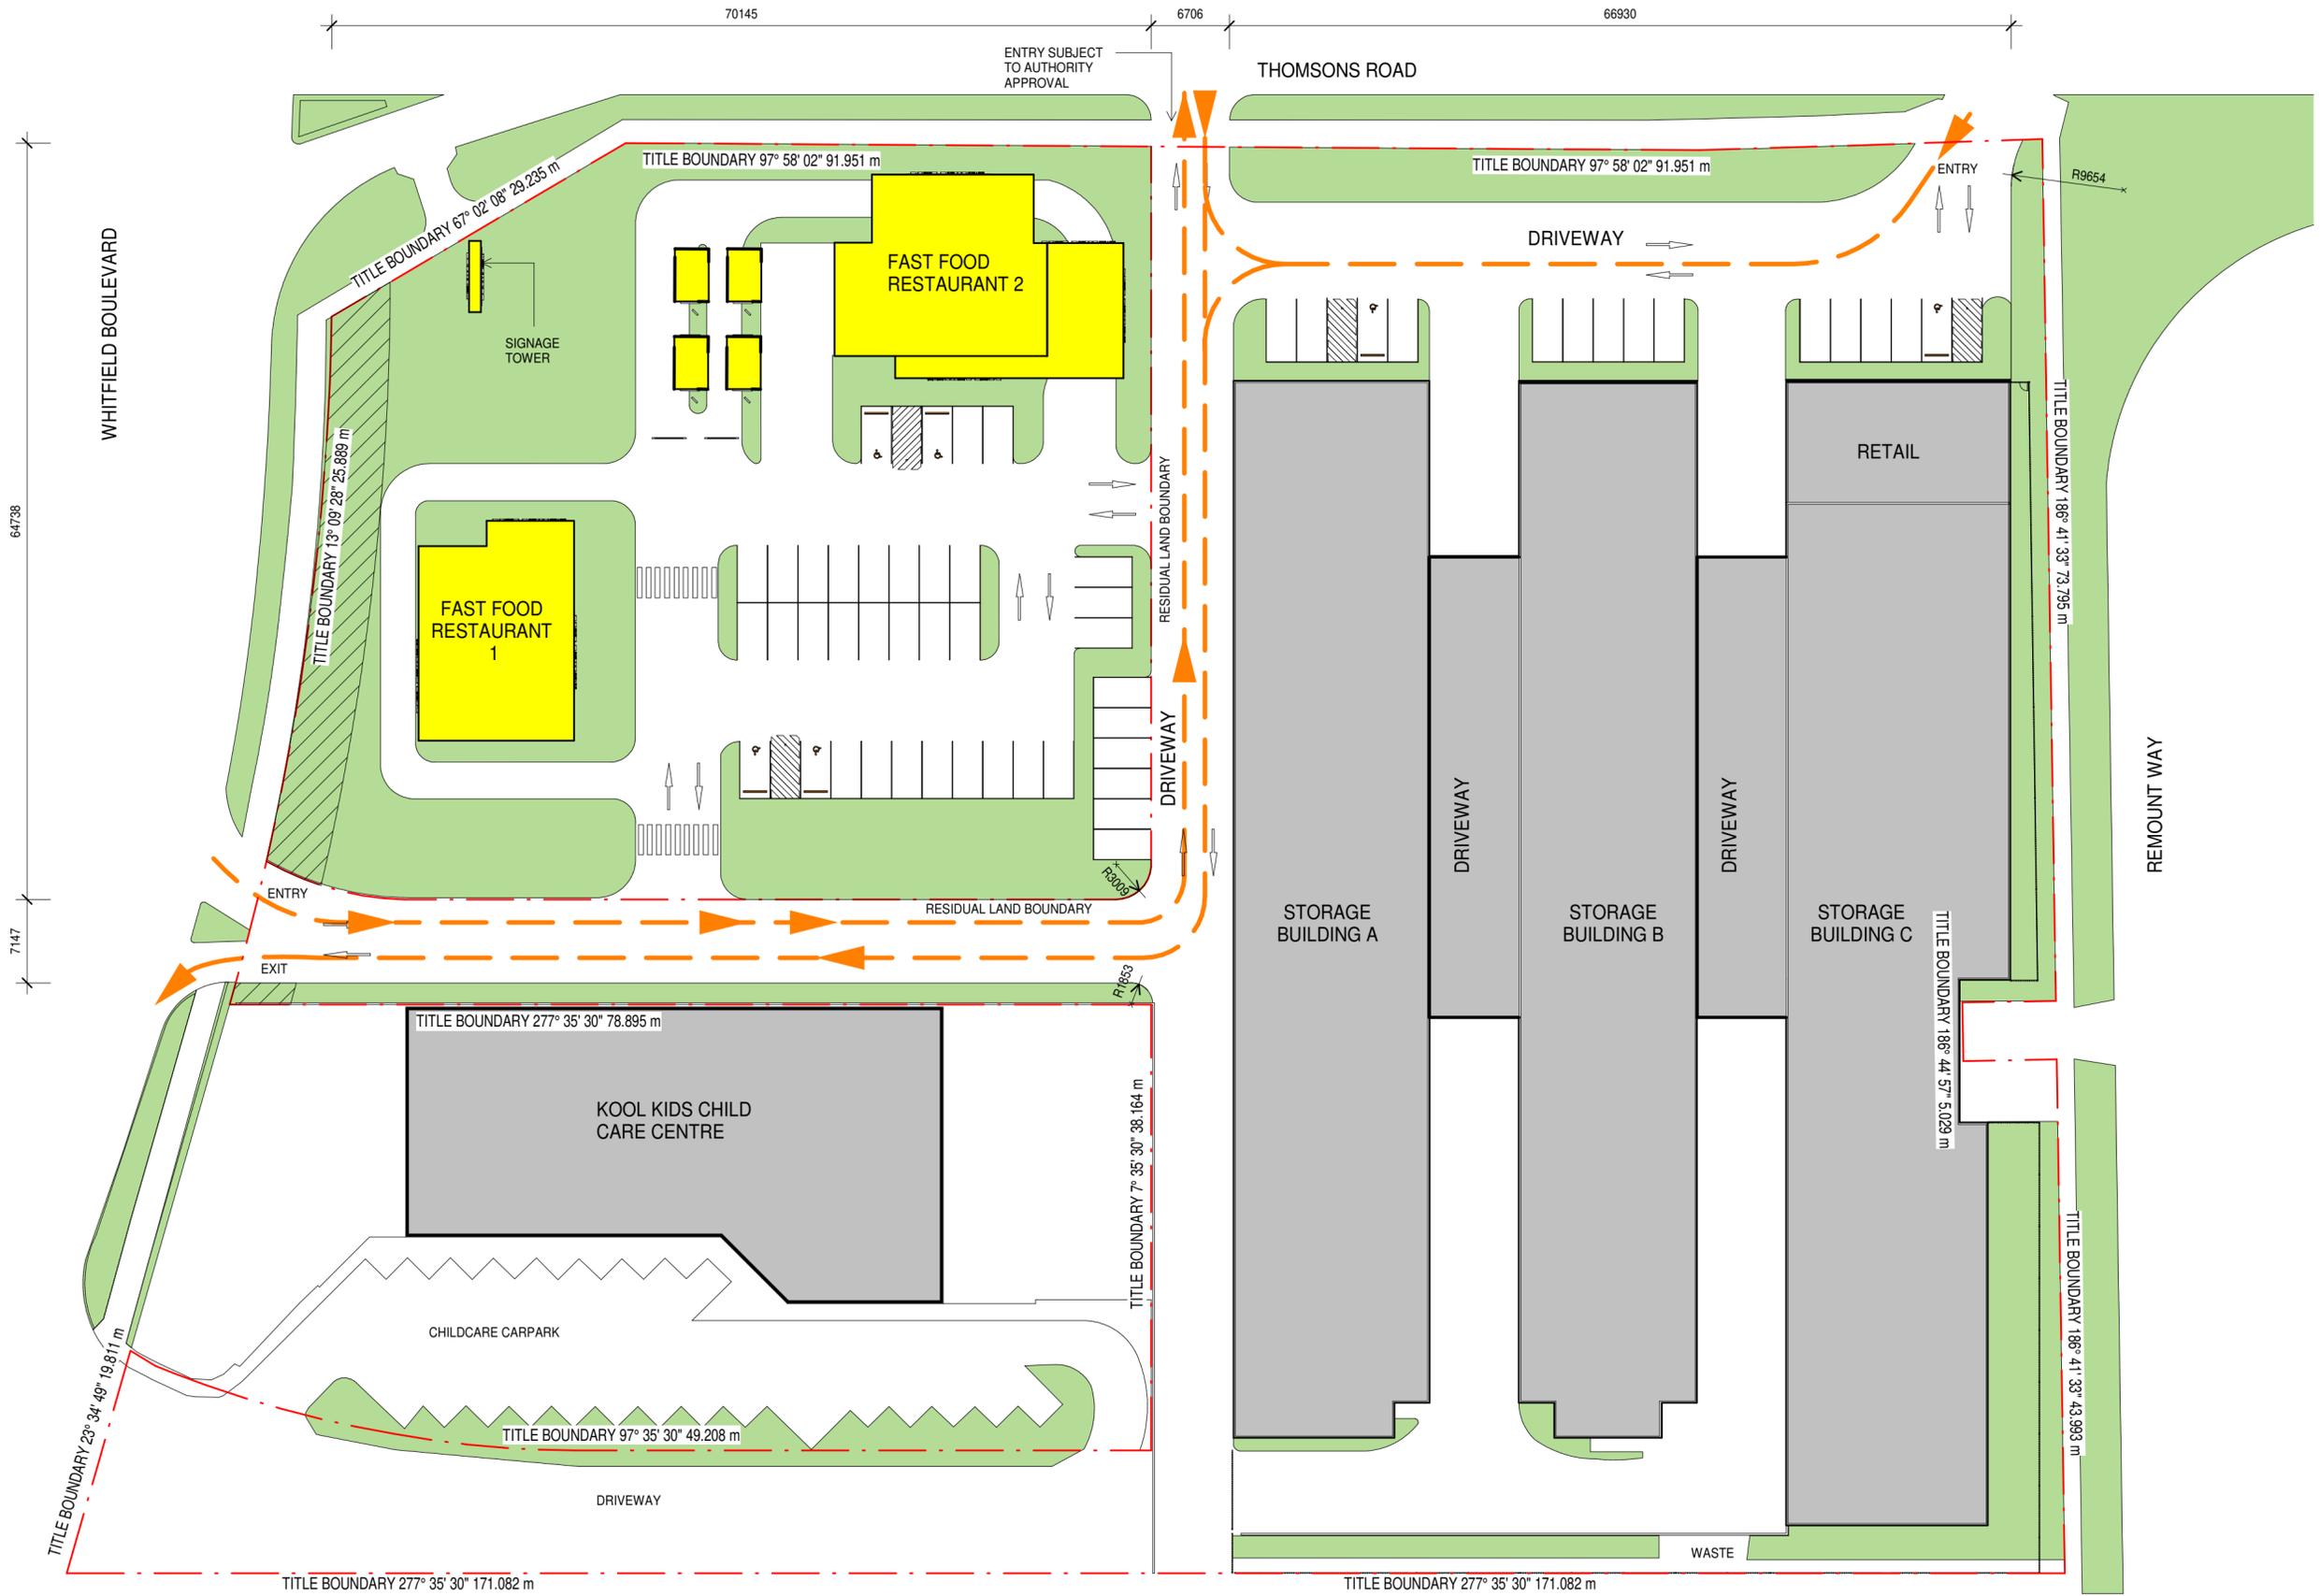


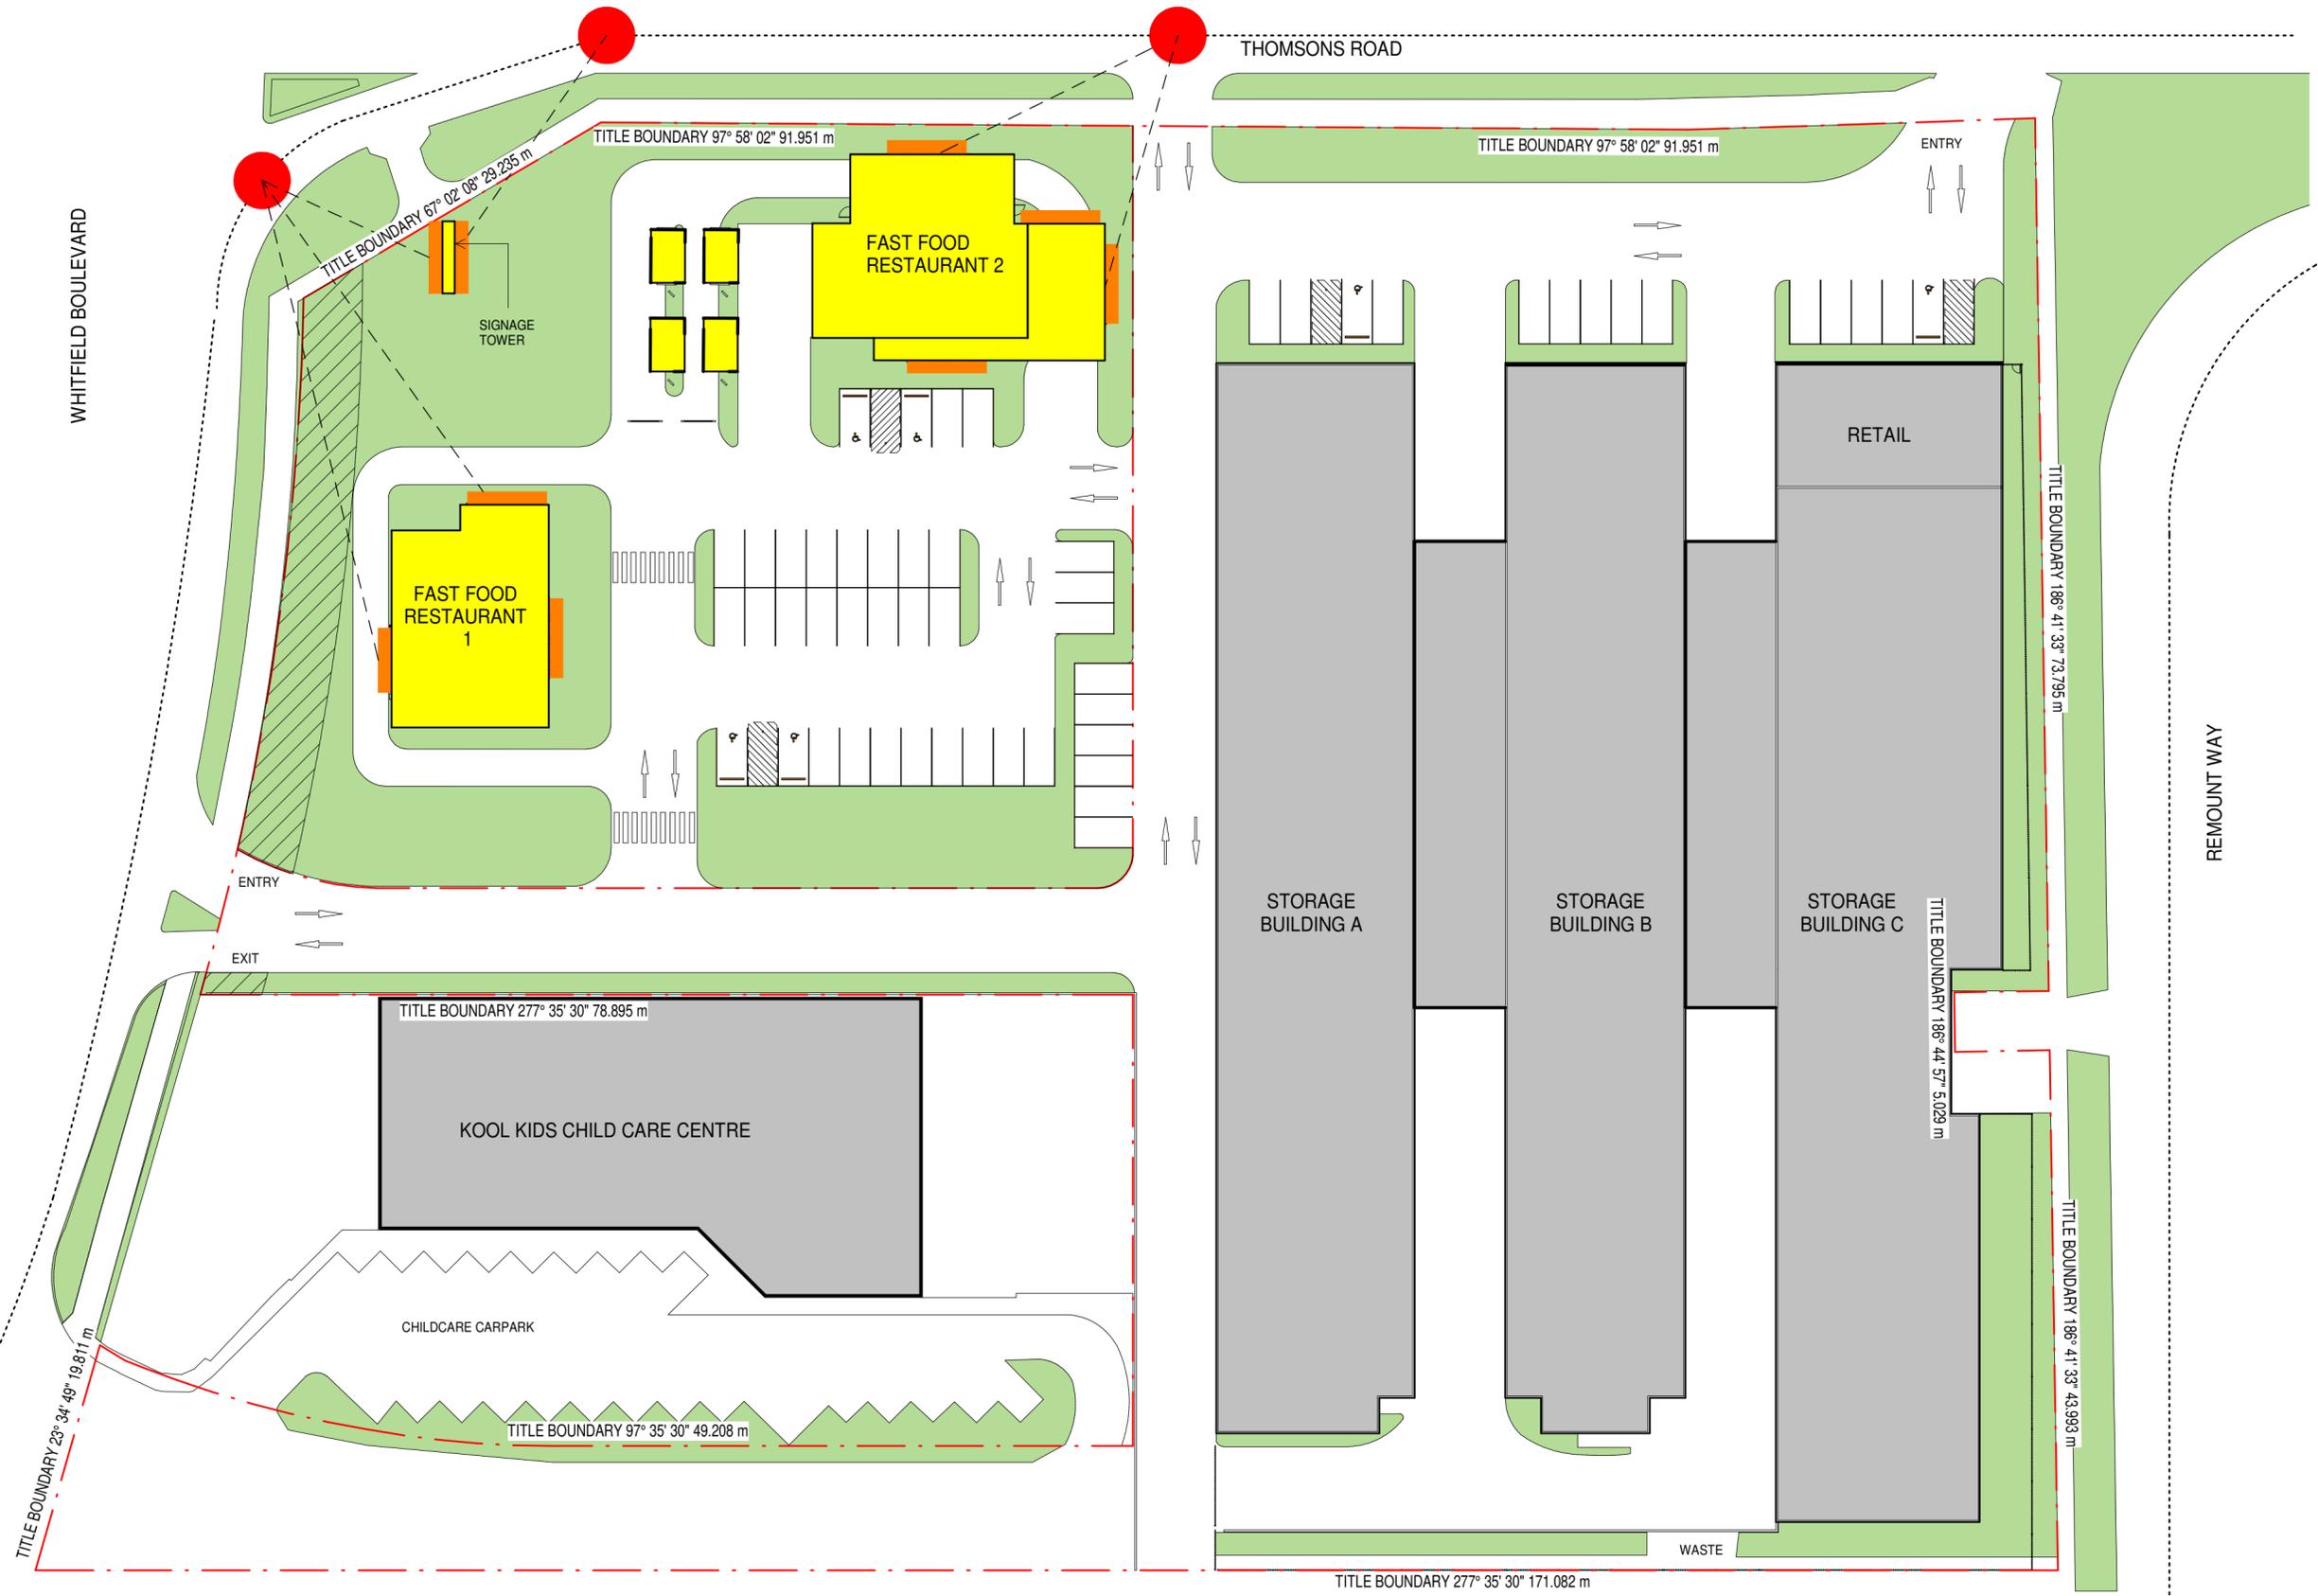

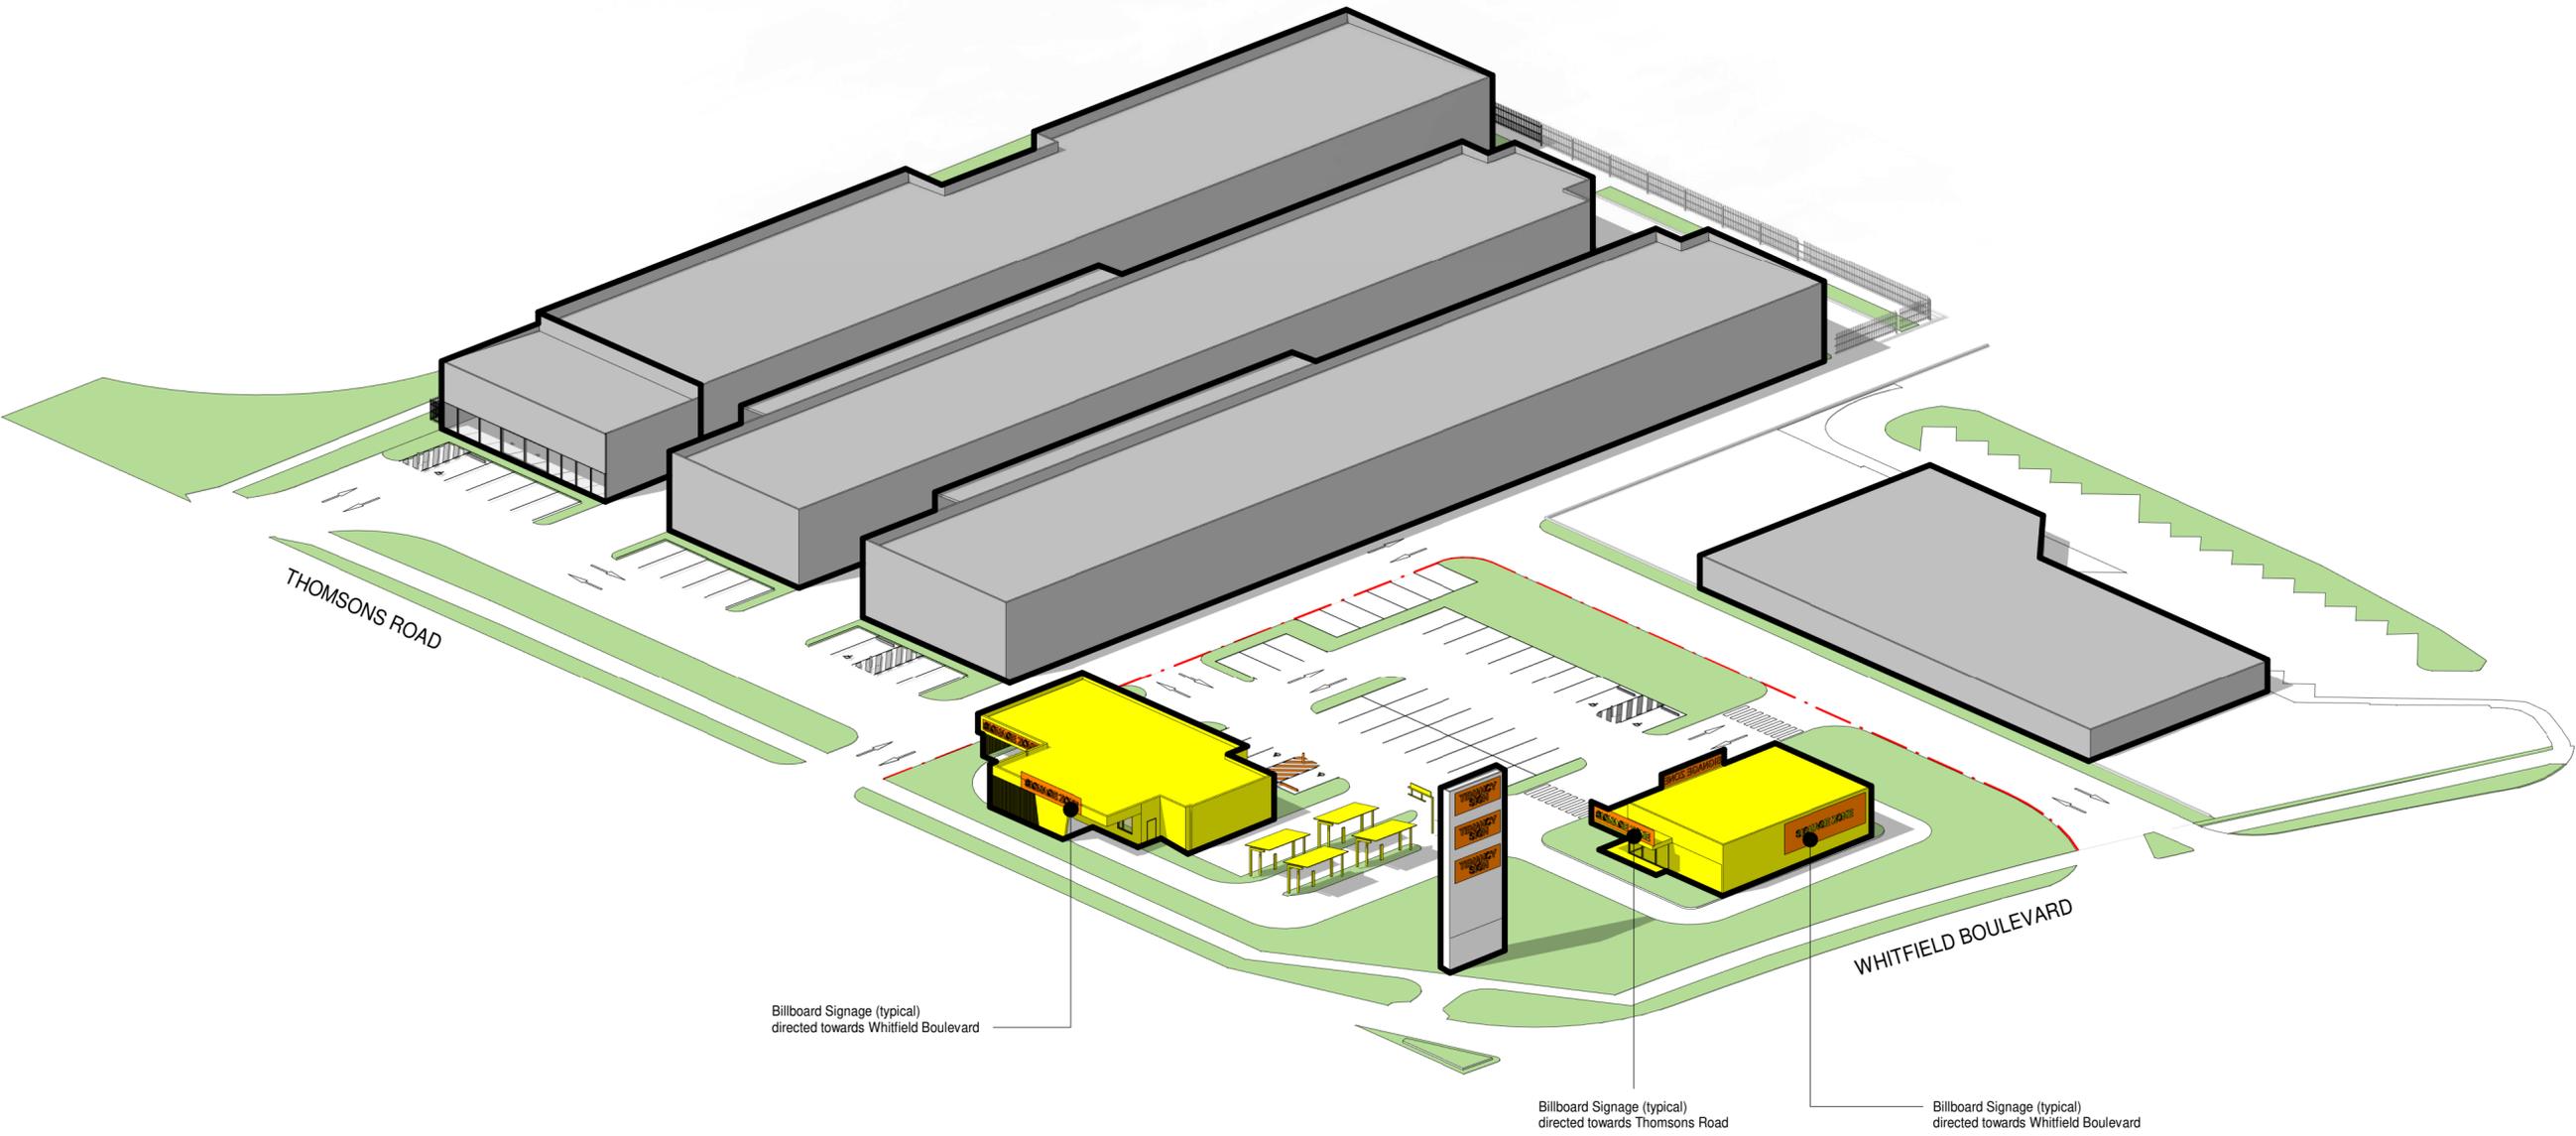

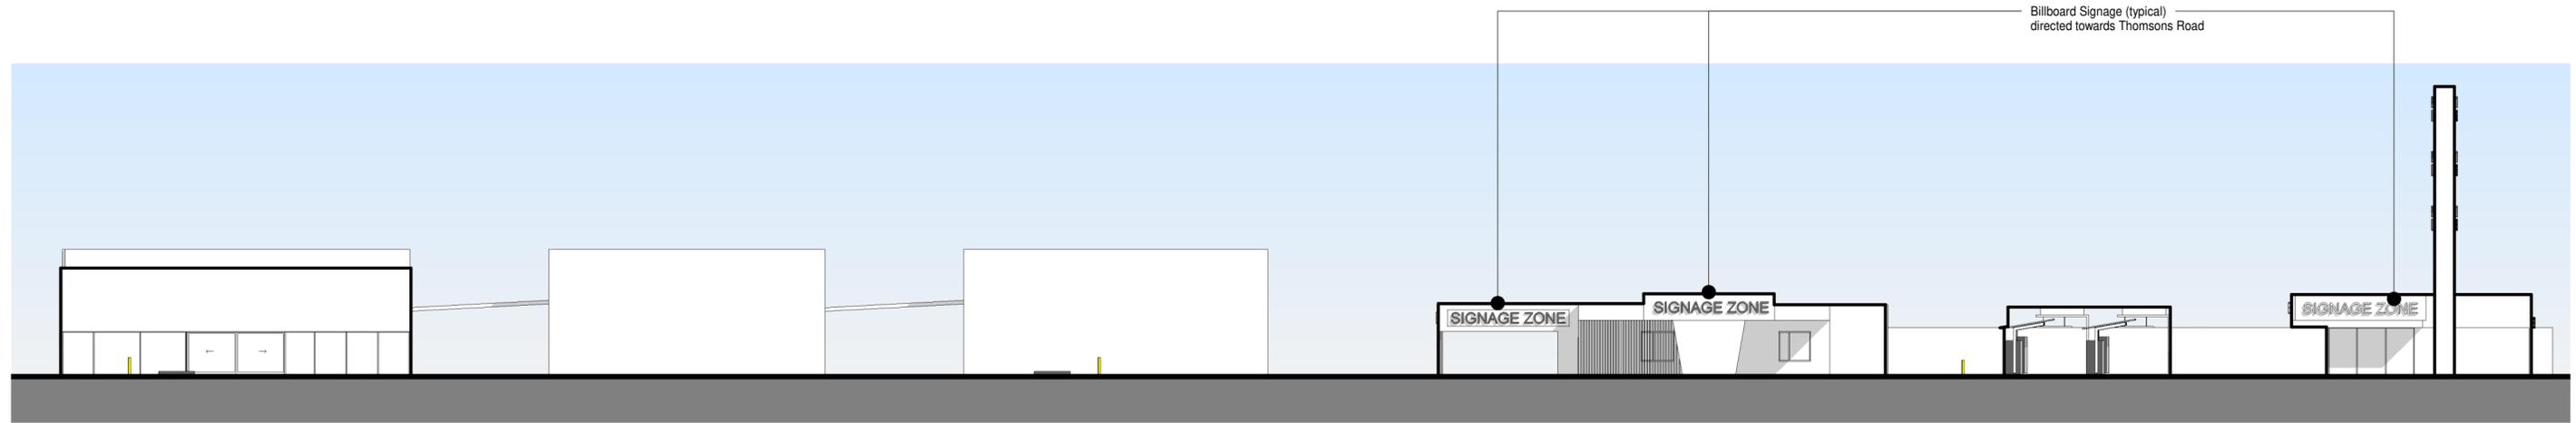

NORTH ELEVATION

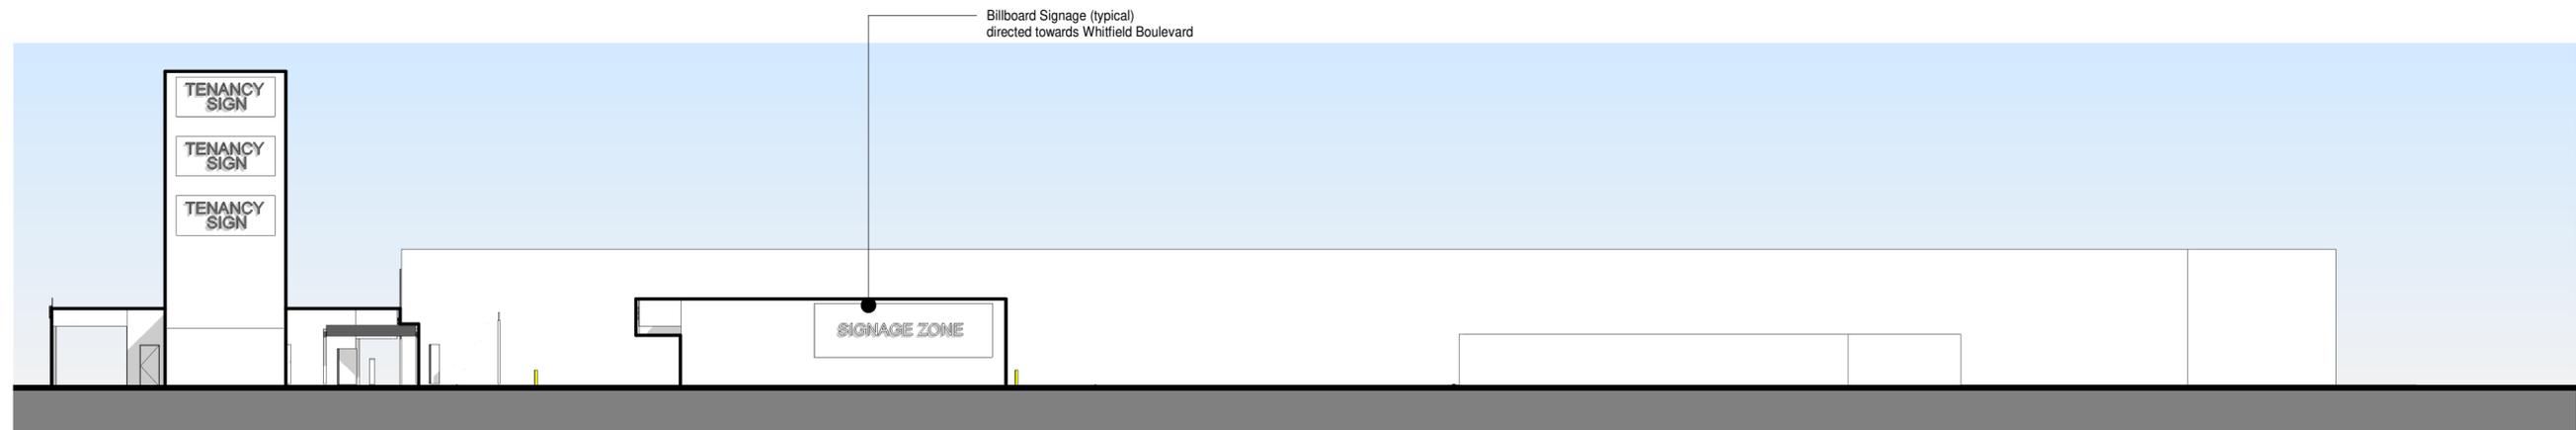

WEST ELEVATION